


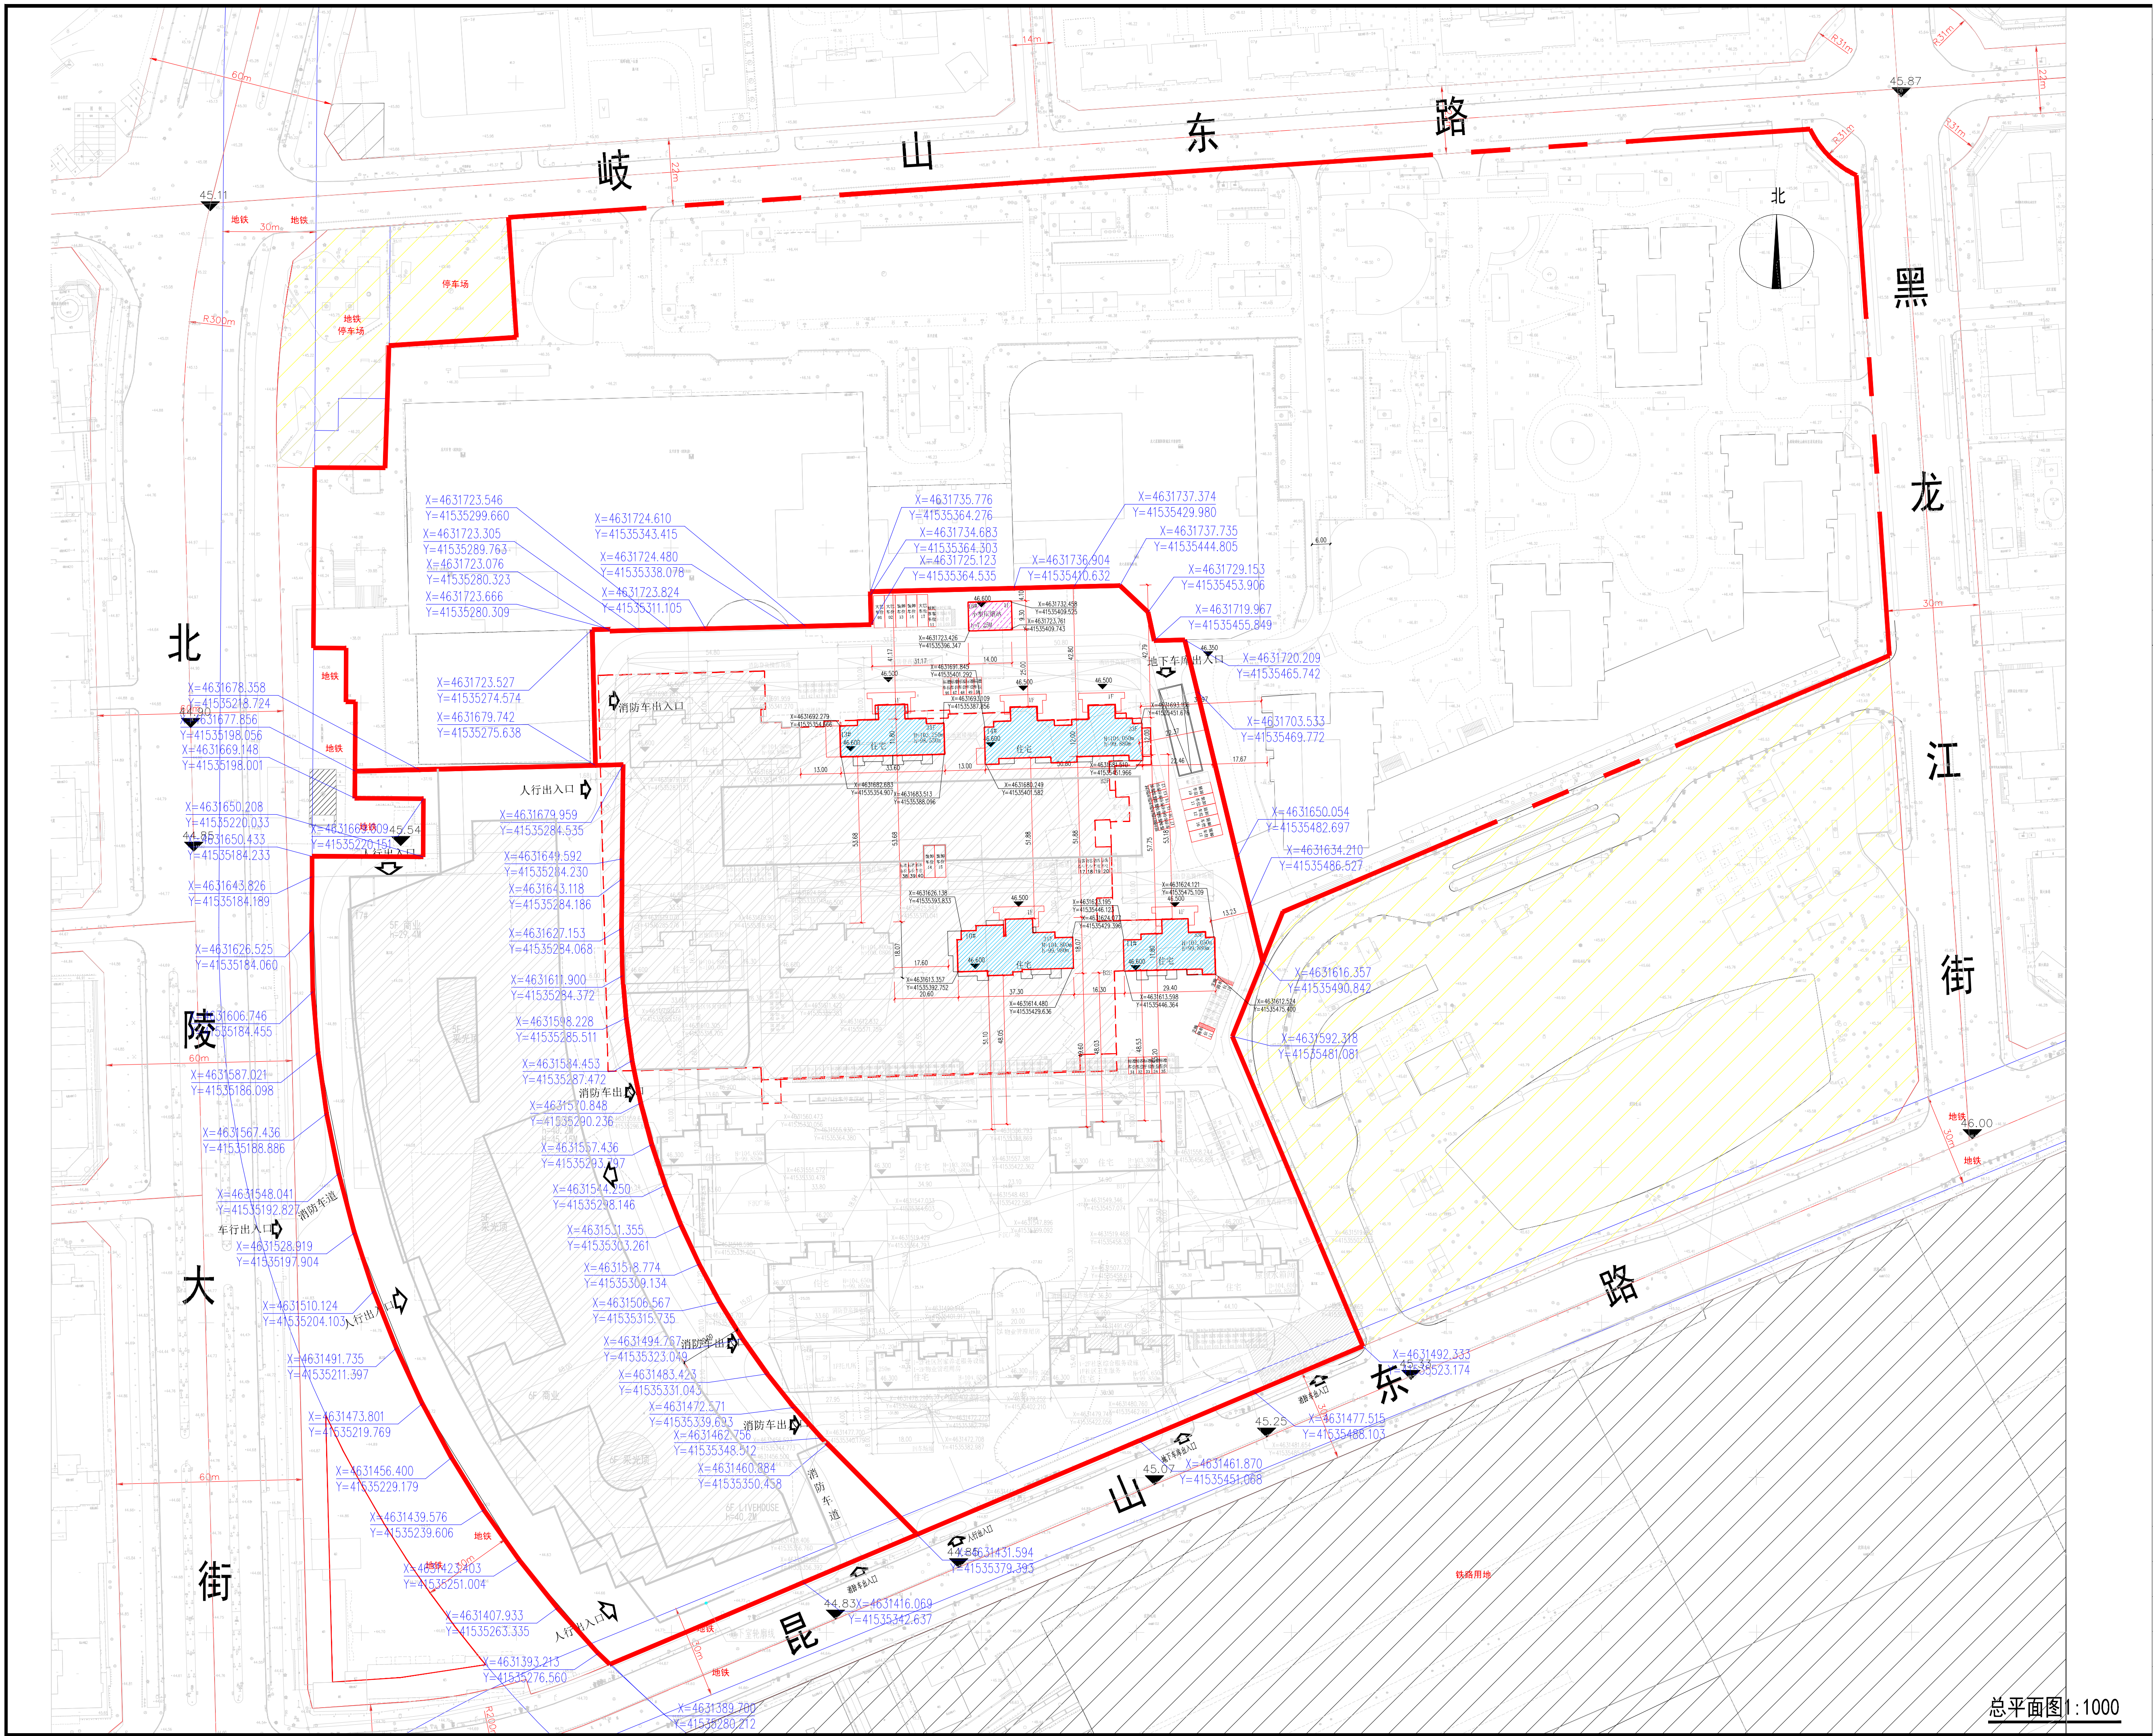

总平面图 1:1000